


GIBSON AVENUE

AVENUE

WANDSWORTH STREET

STREET

PLATE E.

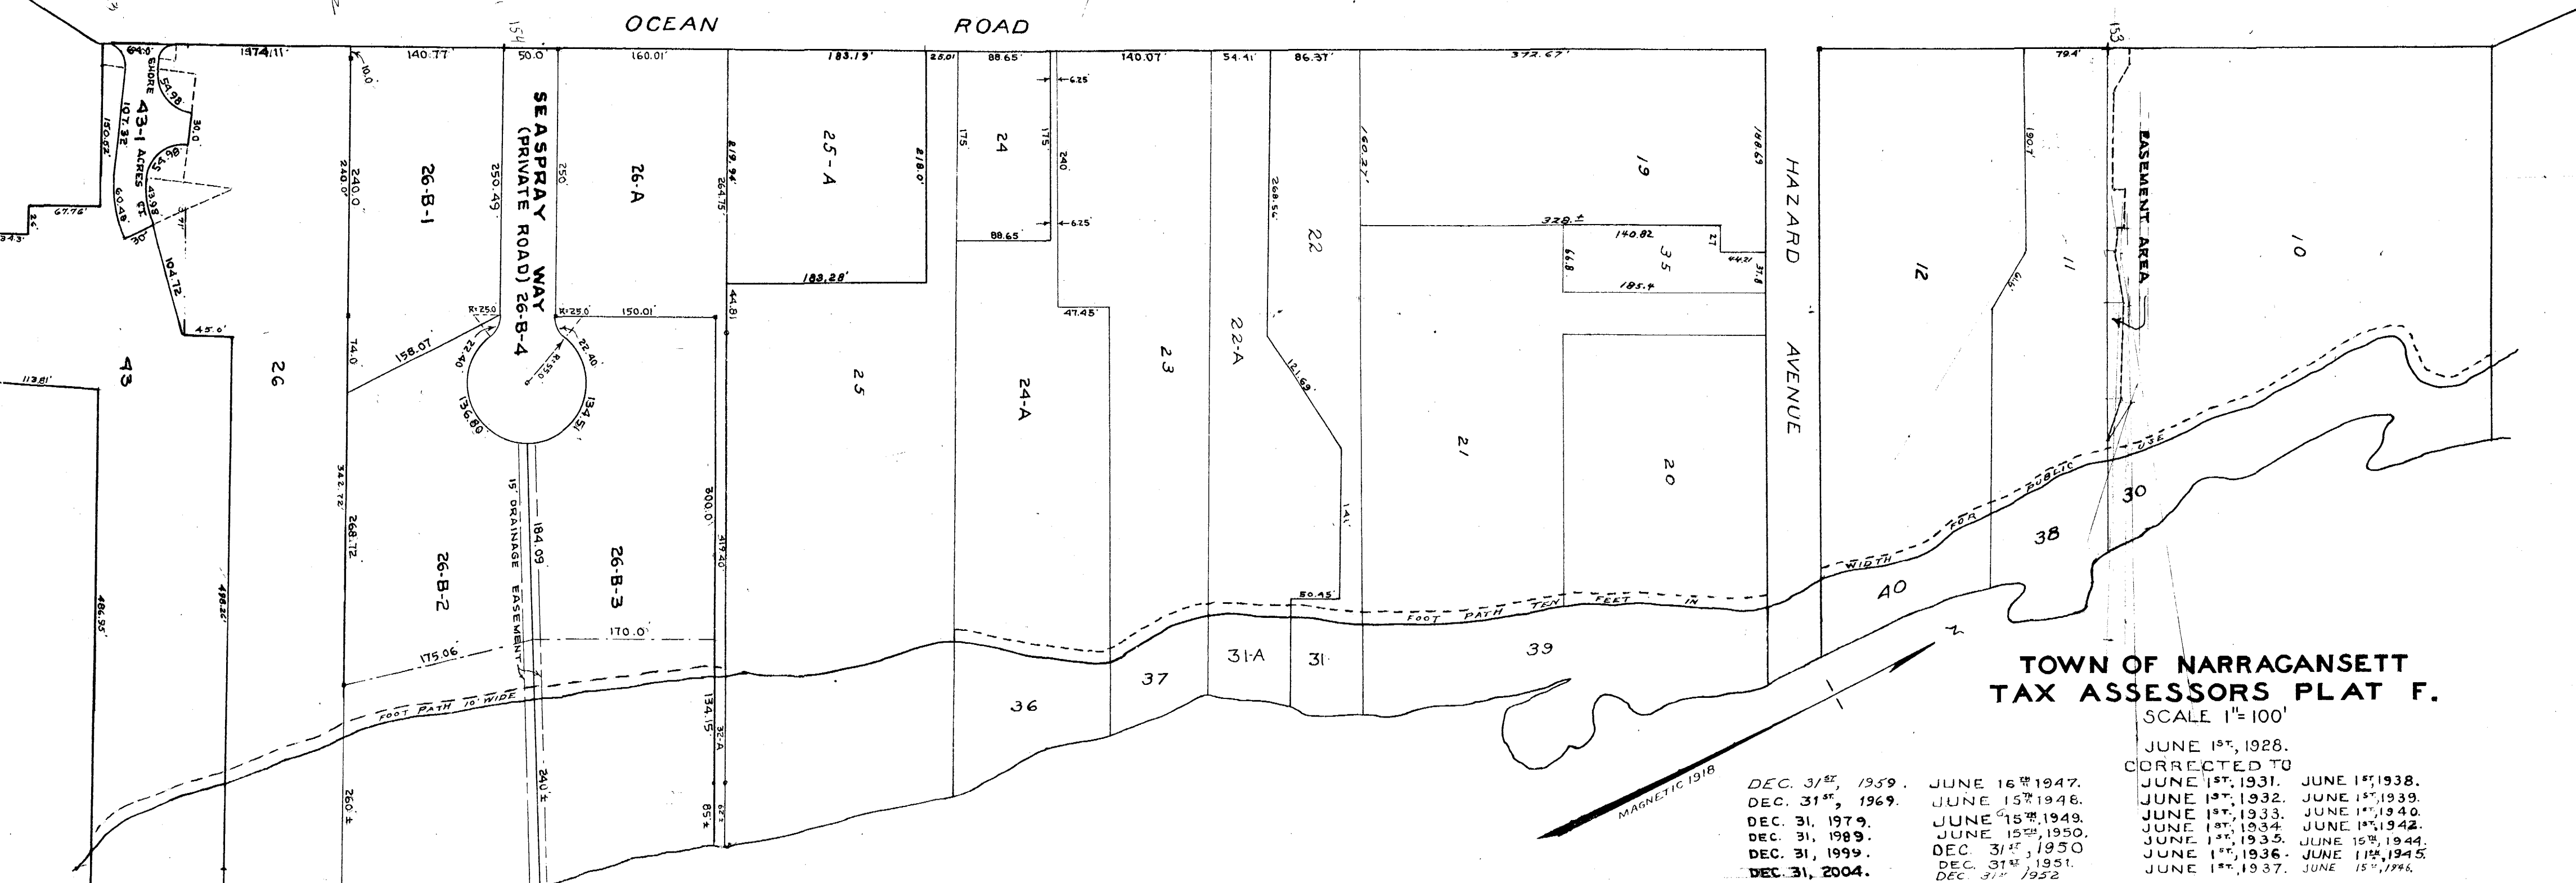

**TOWN OF NARRAGANSETT  
TAX ASSESSORS PLAT F.**

SCALE 1"=100'

- CORRECTED TO
- JUNE 1<sup>ST</sup>, 1928.
  - JUNE 1<sup>ST</sup>, 1931.
  - JUNE 1<sup>ST</sup>, 1932.
  - JUNE 1<sup>ST</sup>, 1933.
  - JUNE 1<sup>ST</sup>, 1934.
  - JUNE 1<sup>ST</sup>, 1935.
  - JUNE 1<sup>ST</sup>, 1936.
  - JUNE 1<sup>ST</sup>, 1937.
  - JUNE 1<sup>ST</sup>, 1938.
  - JUNE 1<sup>ST</sup>, 1939.
  - JUNE 1<sup>ST</sup>, 1940.
  - JUNE 1<sup>ST</sup>, 1941.
  - JUNE 1<sup>ST</sup>, 1942.
  - JUNE 1<sup>ST</sup>, 1943.
  - JUNE 1<sup>ST</sup>, 1944.
  - JUNE 1<sup>ST</sup>, 1945.
  - JUNE 1<sup>ST</sup>, 1946.
  - DEC. 31<sup>ST</sup>, 1959.
  - DEC. 31<sup>ST</sup>, 1969.
  - DEC. 31, 1979.
  - DEC. 31, 1989.
  - DEC. 31, 1999.
  - DEC. 31, 2004.
  - JUNE 16<sup>TH</sup>, 1947.
  - JUNE 15<sup>TH</sup>, 1948.
  - JUNE 15<sup>TH</sup>, 1949.
  - JUNE 15<sup>TH</sup>, 1950.
  - DEC. 31<sup>ST</sup>, 1950.
  - DEC. 31<sup>ST</sup>, 1951.
  - DEC. 31<sup>ST</sup>, 1952.

