
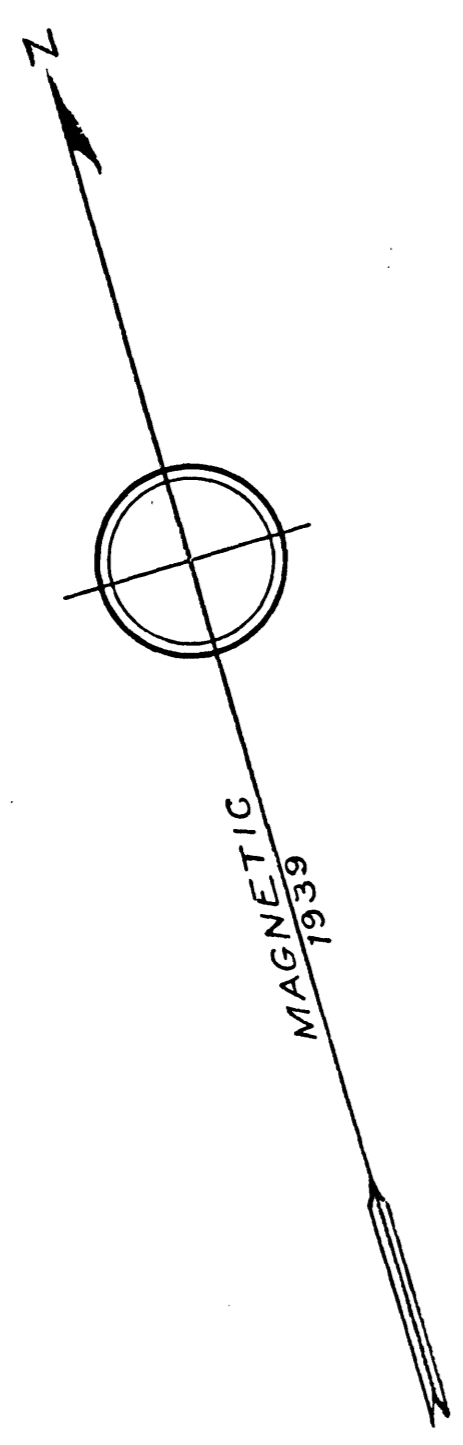


PLAT N-H

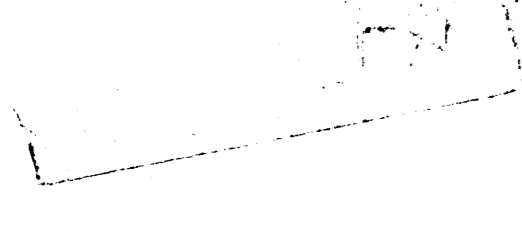

PLAT N-Q

NARRAGANSETT BAY

PLAT N-P

PLAT N-U

TOWN OF NARRAGANSETT  
TAX ASSESSORS PLAT N-I.

SCALE 1" = 100'

JUNE 15 <sup>TH</sup> , 1944.	DEC. 31, 2000.
JUNE 30 <sup>TH</sup> , 1945.	DEC. 31, 2000.
JUNE 15 <sup>TH</sup> , 1946.	
JUNE 16 <sup>TH</sup> , 1947.	
JUNE 15 <sup>TH</sup> , 1948.	
JUNE 15 <sup>TH</sup> , 1949.	
JUNE 15 <sup>TH</sup> , 1950.	
DEC. 31 <sup>ST</sup> , 1950.	
DEC. 31 <sup>ST</sup> , 1951.	
DEC. 31 <sup>ST</sup> , 1952.	
DEC. 31 <sup>ST</sup> , 1959.	
DEC. 31, 1969.	
DEC. 31, 1979.	
DEC. 31, 1989.	
DEC. 31, 1999.	

