


PLAT - R

PLAT - I

PLAT - N

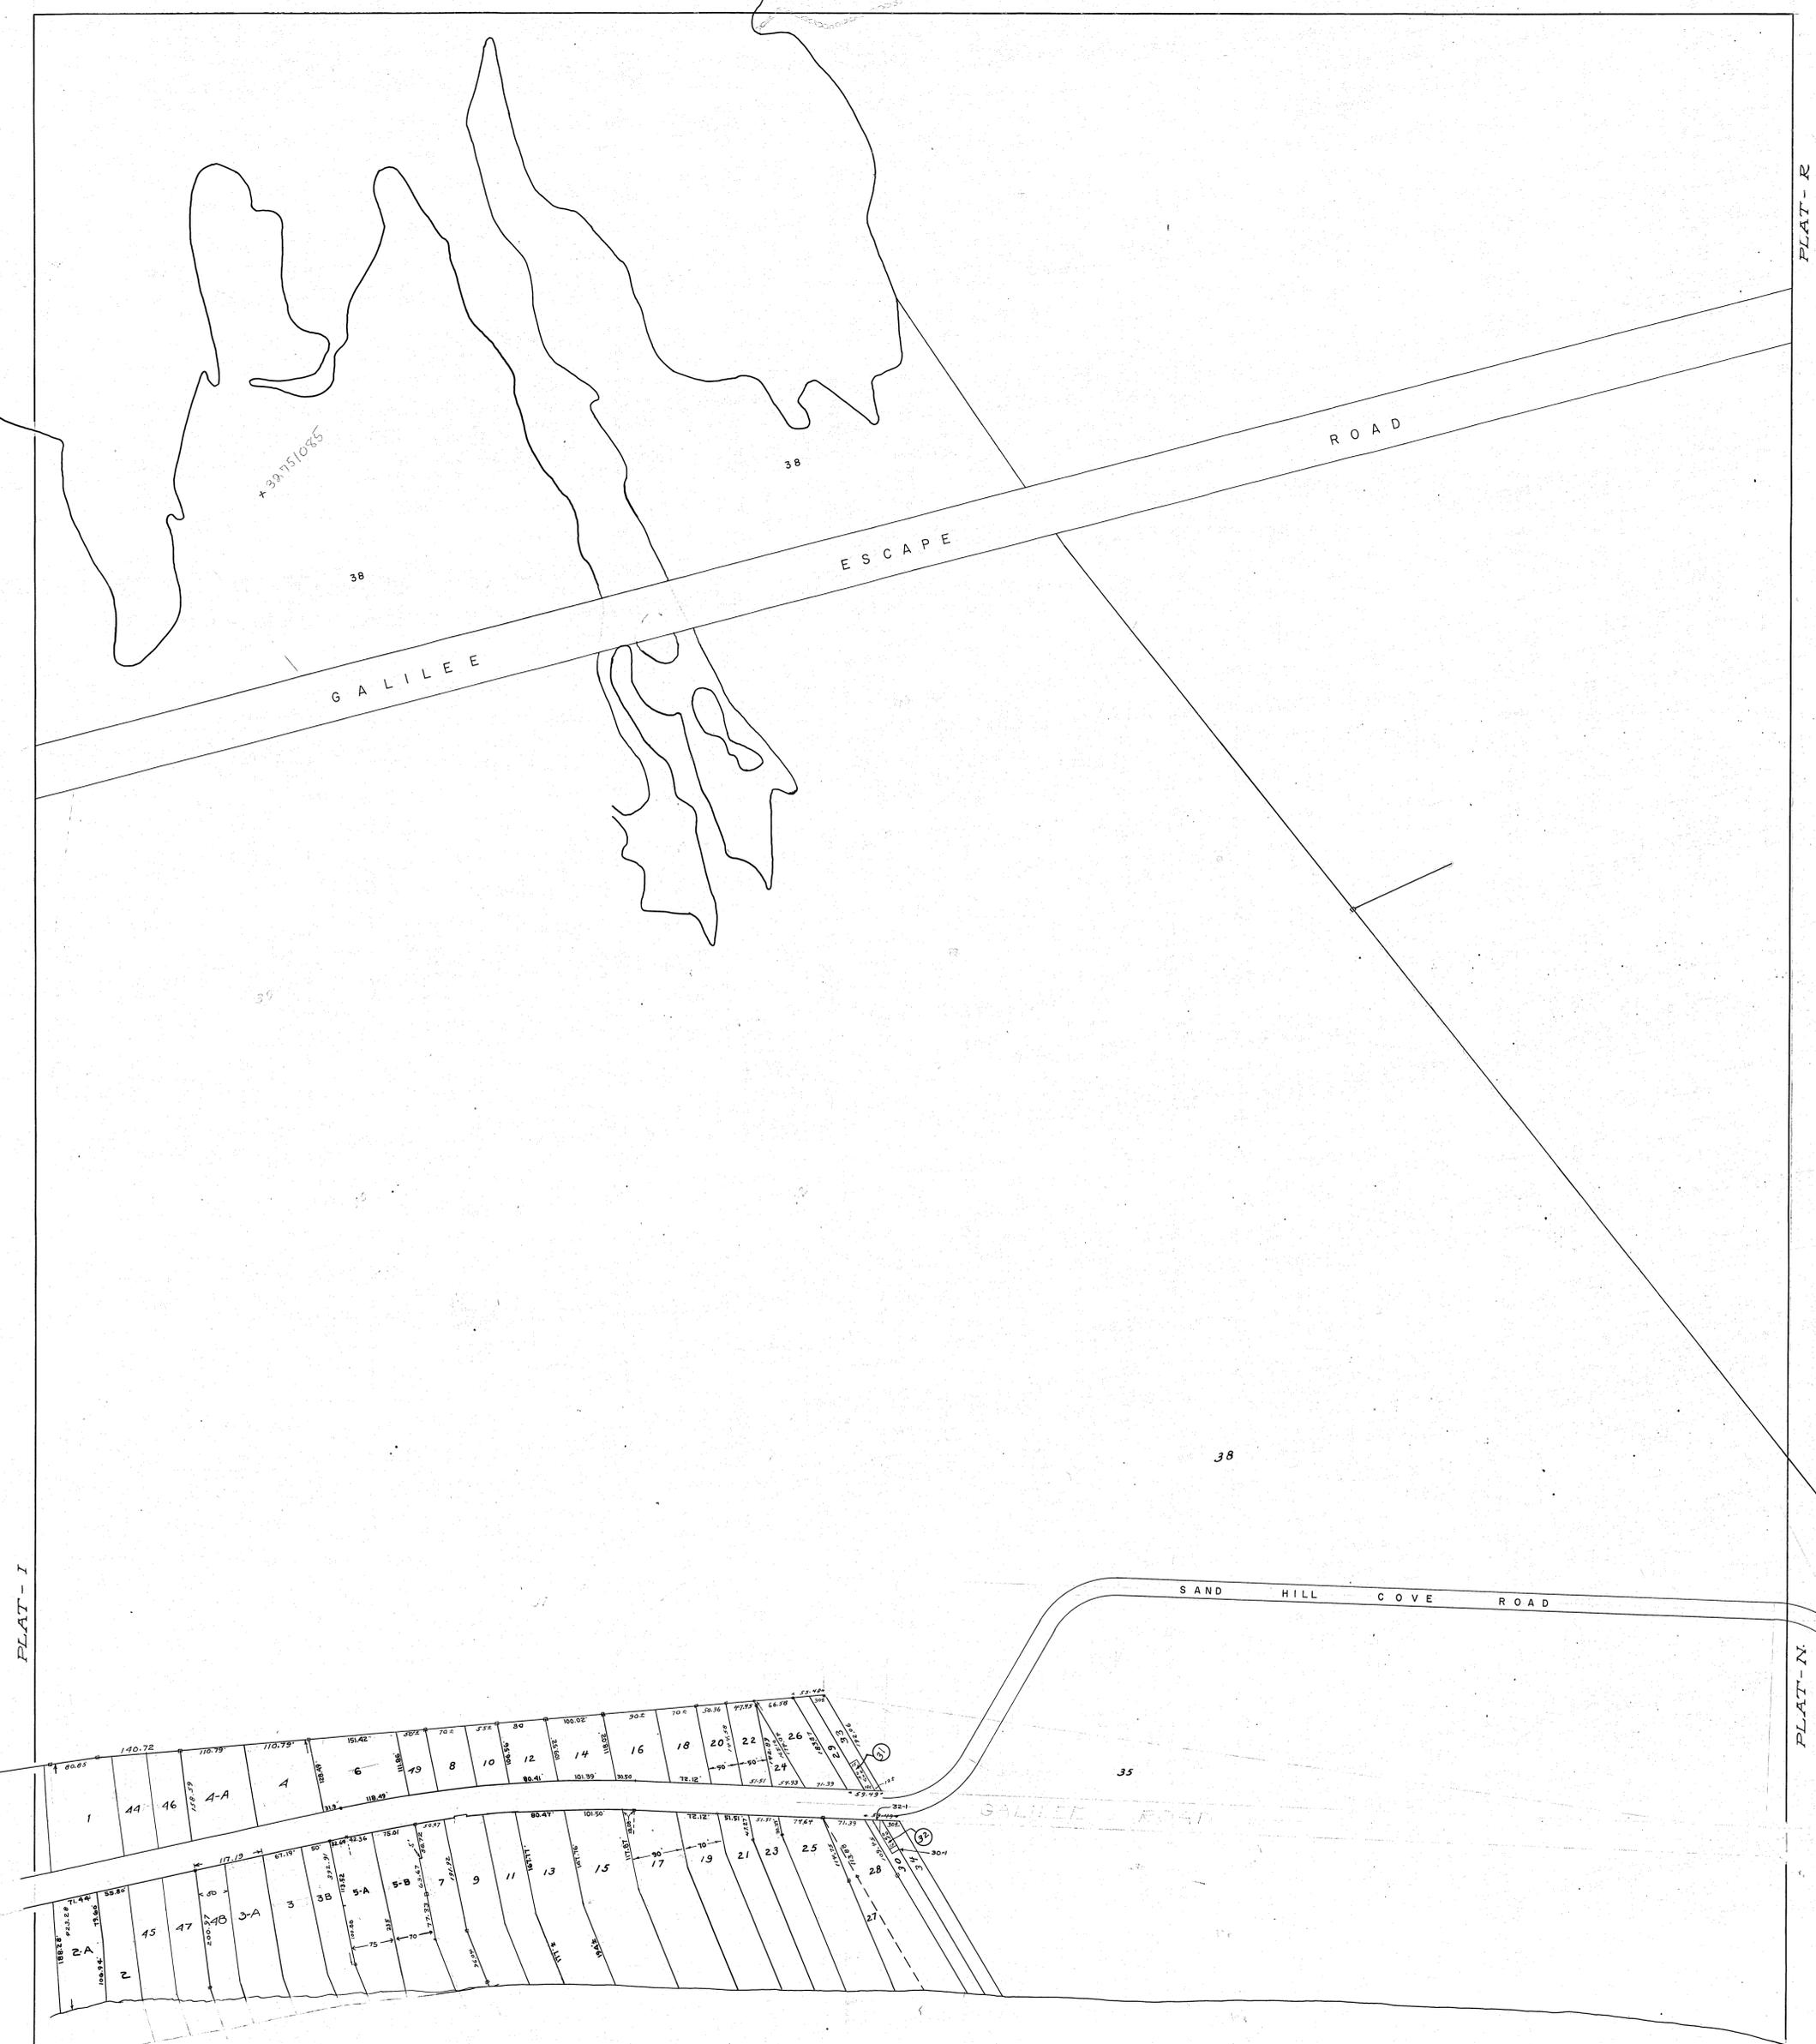

POINT JUDITH HARBOR OF REFUGE

**TOWN OF NARRAGANSETT  
TAX ASSESSORS PLAT J.**  
SCALE 1"=100'

CORRECTED TO  
 JUNE 15<sup>th</sup>, 1936.      DEC. 31<sup>st</sup>, 1951.  
 JUNE 15<sup>th</sup>, 1937.      DEC. 31<sup>st</sup>, 1952.  
 JUNE 15<sup>th</sup>, 1938.      DEC. 31<sup>st</sup>, 1949.  
 JUNE 15<sup>th</sup>, 1939.      DEC. 31, 1979.  
 JUNE 15<sup>th</sup>, 1940.      DEC. 31, 1989.  
 JUNE 15<sup>th</sup>, 1942.      DEC. 31, 1999.  
 JUNE 15<sup>th</sup>, 1943.      DECEMBER 31, 2000  
 JUNE 15<sup>th</sup>, 1944.      DECEMBER 31, 2004  
 JUNE 15<sup>th</sup>, 1947.      DEC. 31, 2011  
 JUNE 15<sup>th</sup>, 1948.  
 JUNE 15<sup>th</sup>, 1949.  
 JUNE 15<sup>th</sup>, 1950.  
 DEC. 31<sup>st</sup>, 1850.