


PLAT N-K

PLAT N-K

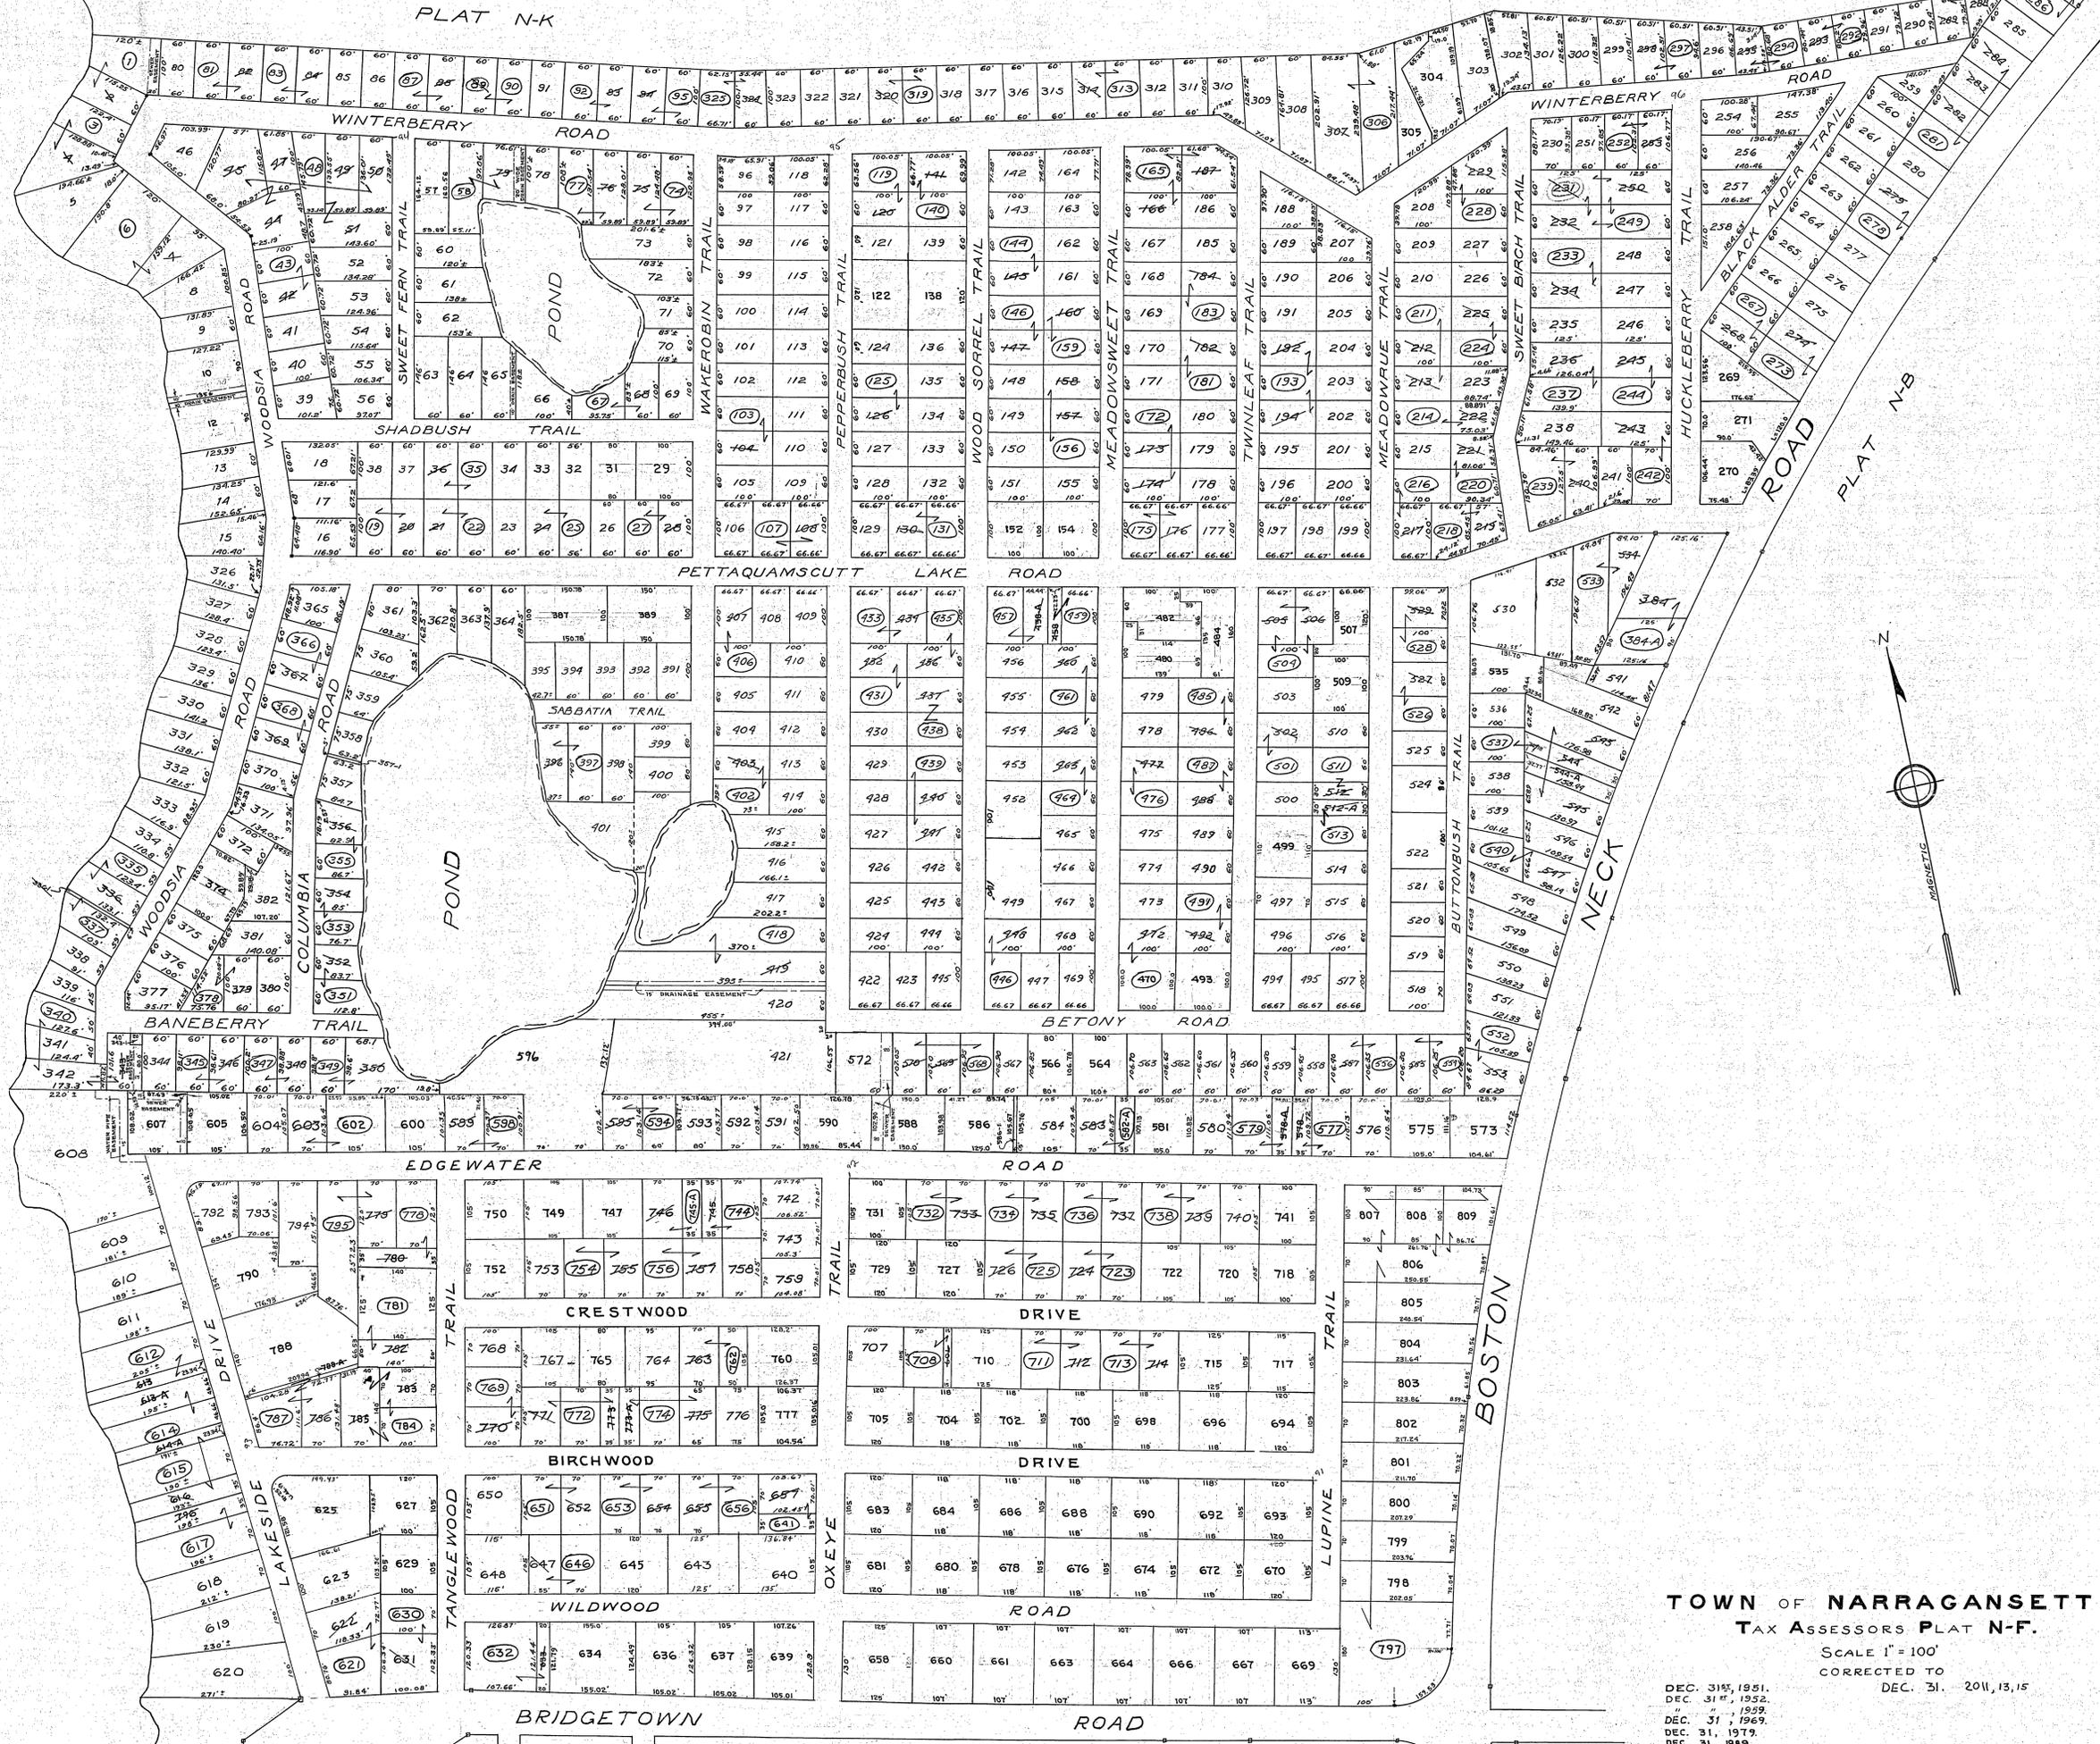

TOWN OF NARRAGANSETT
TAX ASSESSORS PLAT N-F.

SCALE 1" = 100'
 CORRECTED TO

- DEC. 31ST, 1951.
- DEC. 31ST, 1952.
- DEC. 31ST, 1959.
- DEC. 31, 1979.
- DEC. 31, 1989.
- DEC. 31, 1999.
- DEC. 31, 2001.
- DEC. 31, 2004.
- SEPT. 10, 2007-449/452

RIVER

PETTAQUAMSCUTT

WINTERBERRY ROAD

WINTERBERRY ROAD

WINTERBERRY ROAD

WINTERBERRY ROAD

PETTAQUAMSCUTT LAKE ROAD

EDGEWATER ROAD

EDGEWATER ROAD

CRESTWOOD DRIVE

CRESTWOOD DRIVE

BIRCHWOOD DRIVE

BIRCHWOOD DRIVE

WILDWOOD ROAD

WILDWOOD ROAD

BRIDGETOWN ROAD

BRIDGETOWN ROAD

PLAT N-A

N

N