


PLAT Q.

PLAT F.

PLAT Z.

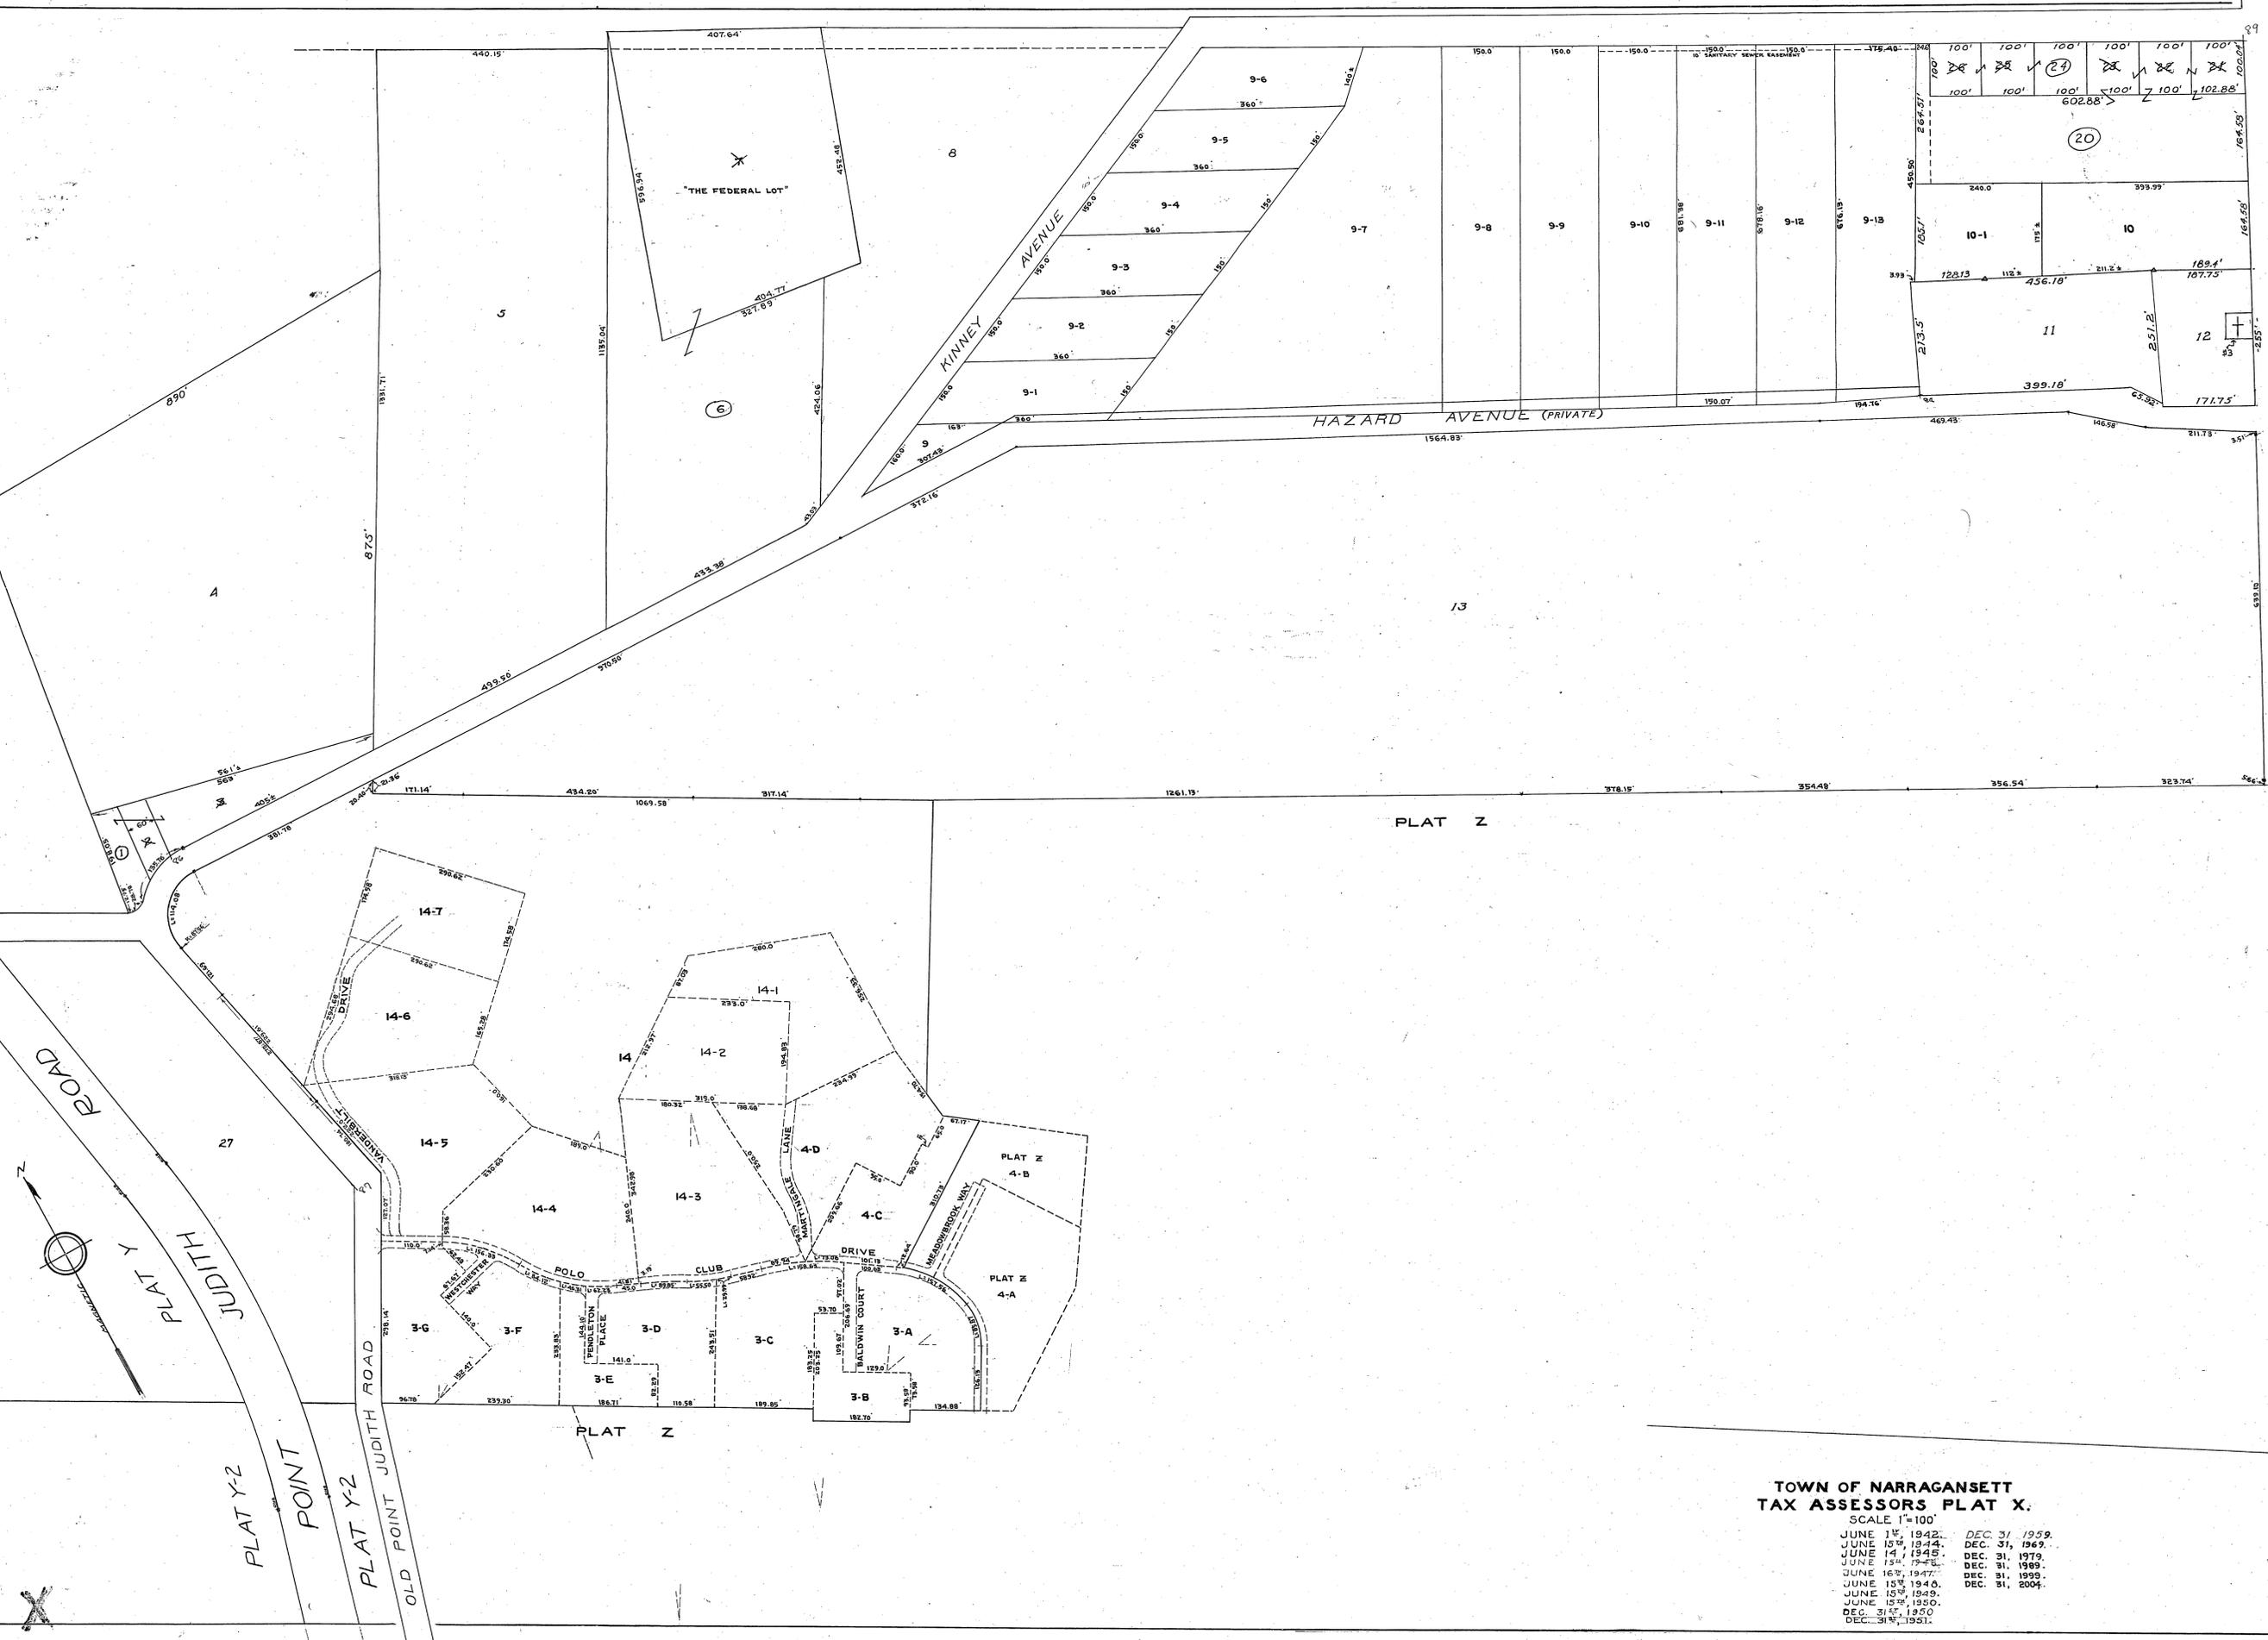

TOWN OF NARRAGANSETT  
TAX ASSESSORS PLAT X.

SCALE 1"=100'

JUNE 1 <sup>st</sup> , 1942.	DEC. 31, 1959.
JUNE 15 <sup>th</sup> , 1944.	DEC. 31, 1969.
JUNE 14 <sup>th</sup> , 1945.	DEC. 31, 1979.
JUNE 15 <sup>th</sup> , 1948.	DEC. 31, 1989.
JUNE 16 <sup>th</sup> , 1947.	DEC. 31, 1999.
JUNE 15 <sup>th</sup> , 1948.	DEC. 31, 2004.
JUNE 15 <sup>th</sup> , 1949.	
JUNE 15 <sup>th</sup> , 1950.	
DEC. 31 <sup>st</sup> , 1950.	
DEC. 31 <sup>st</sup> , 1951.	